
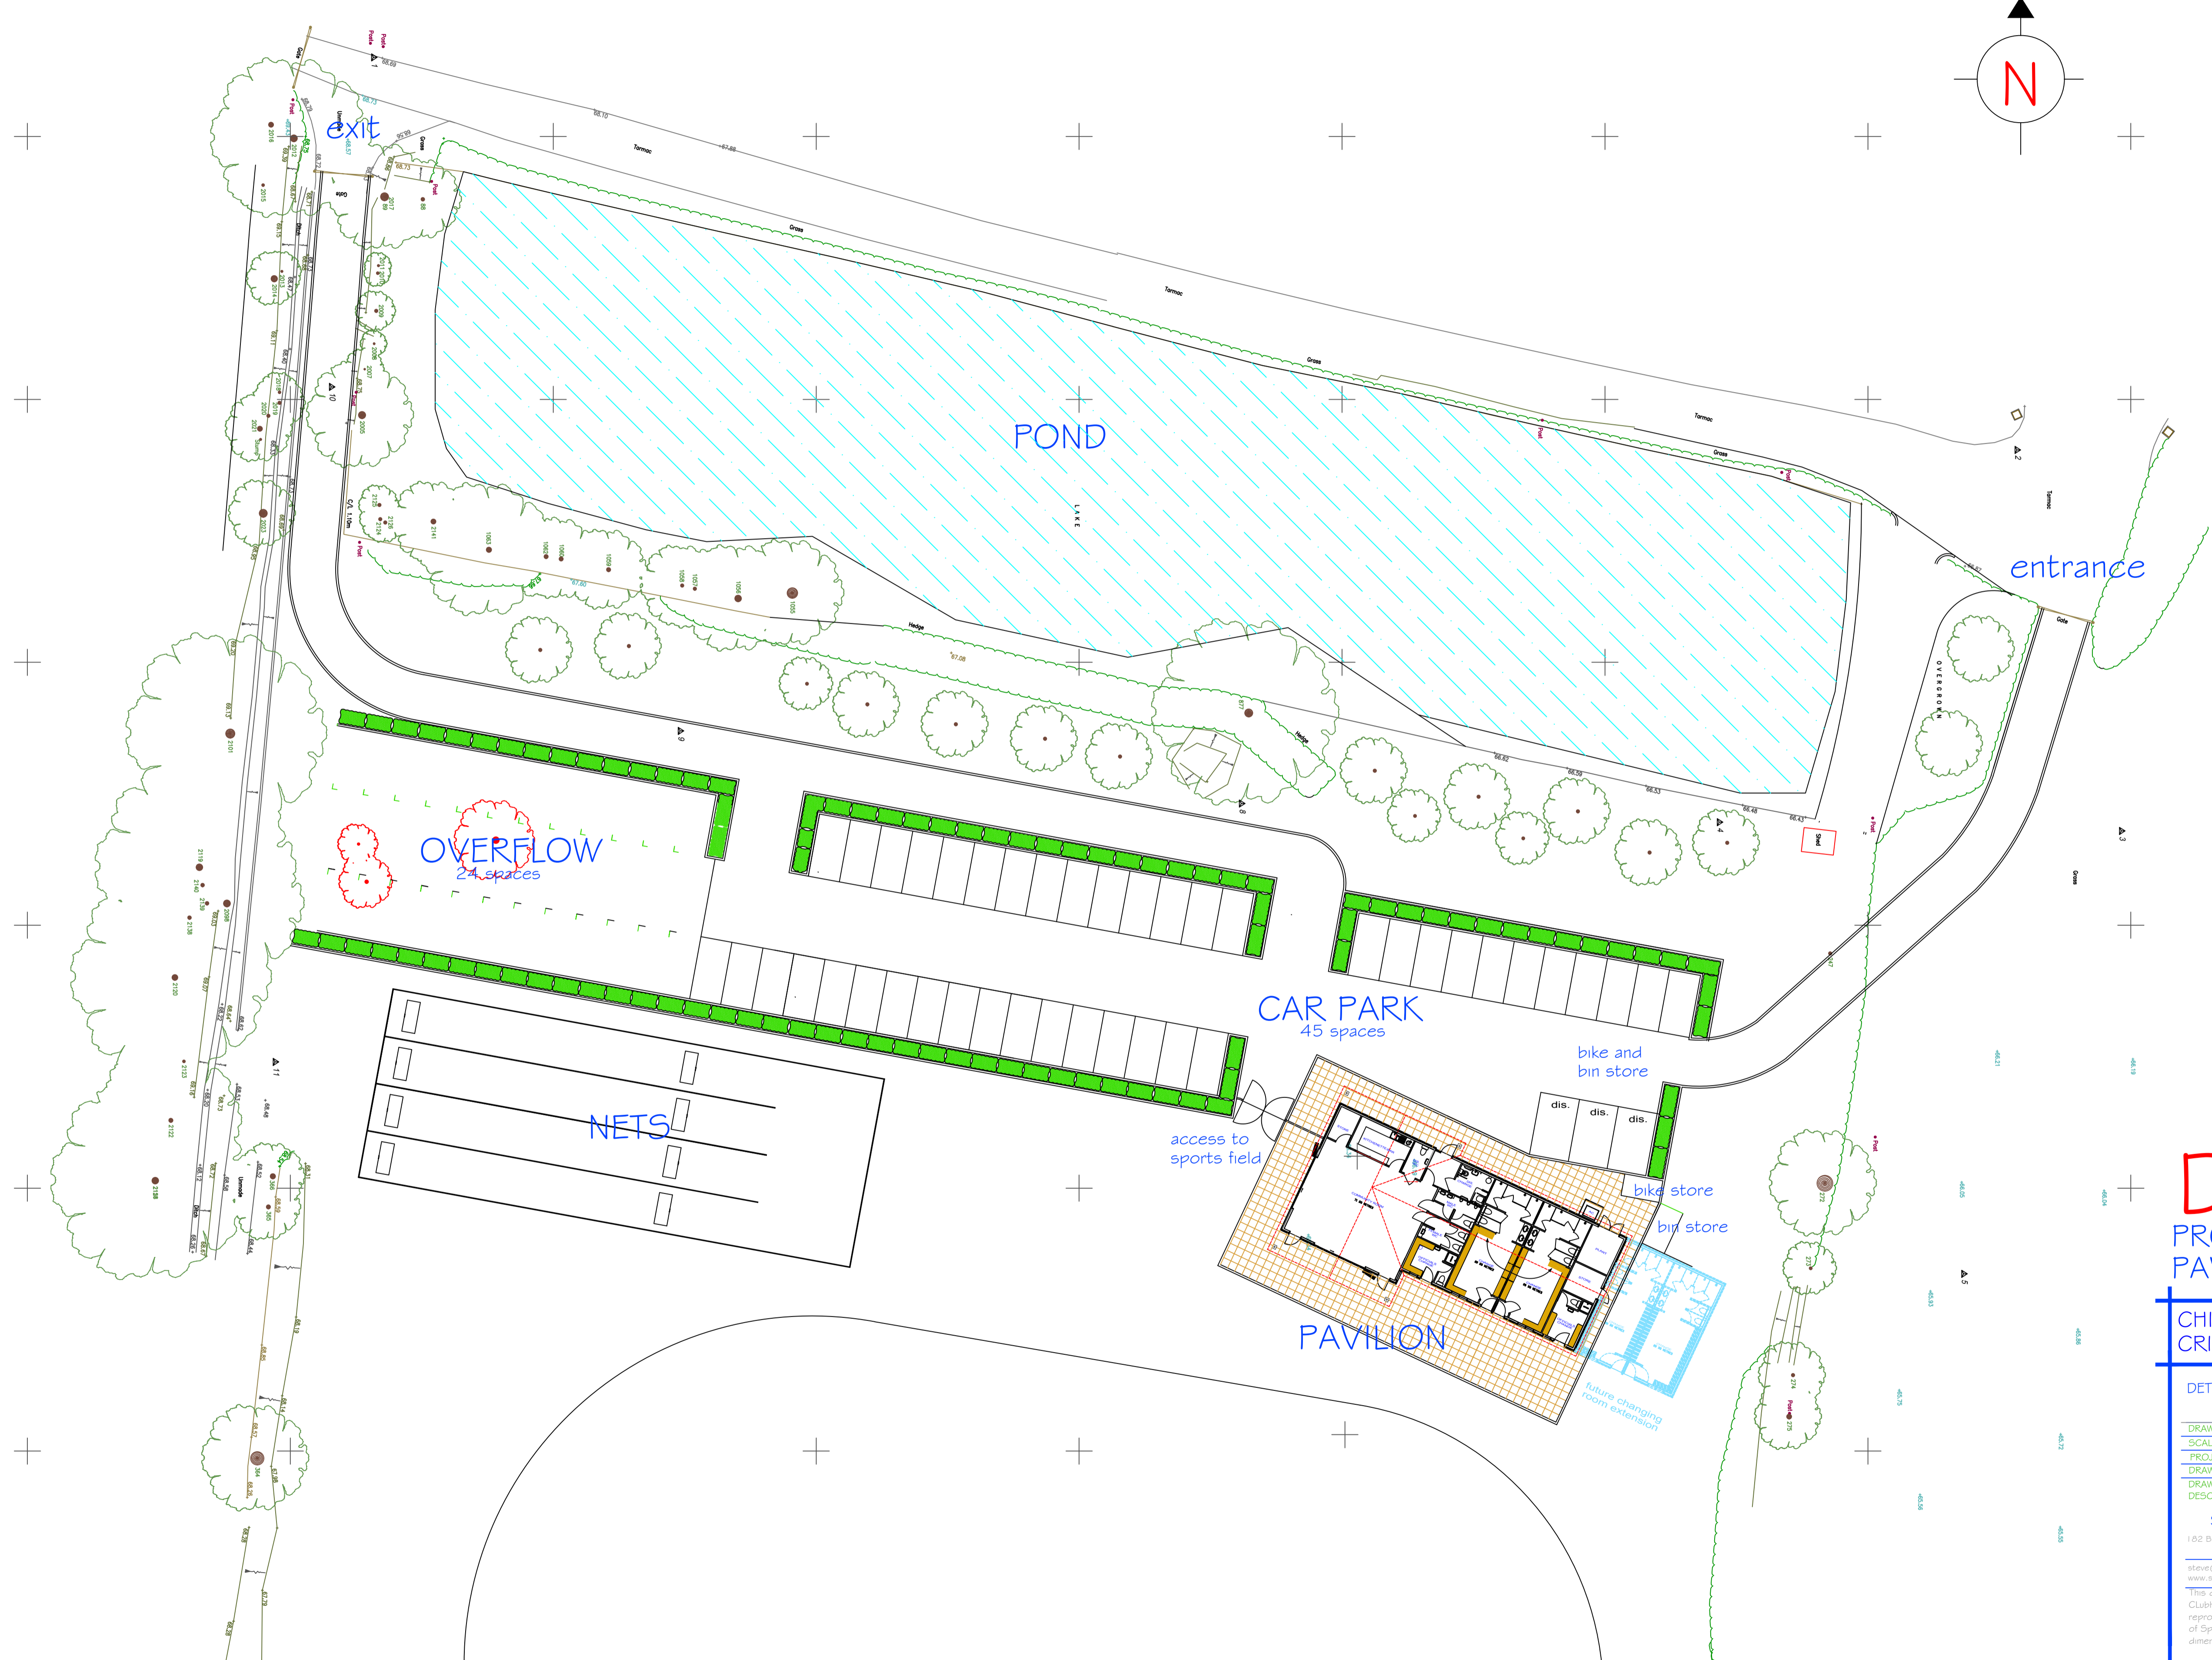
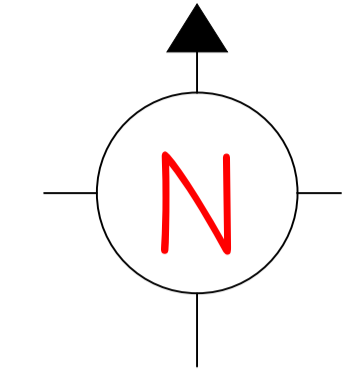


NOTE  
 1 Under no circumstances should scaled dimensions be used for setting out  
 2 All dimensions to be checked on site  
 3 This drawing is copyright and shall not be reproduced without permission

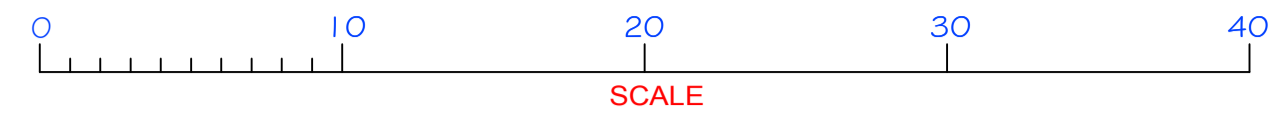

# DSP

## PROPOSED NEW PAVILION

CHIDDINGFOLD CRICKET CLUB

DETAILED SITE PLAN

DRAWING No.	SC-CHID-1 DSP rev c
SCALE	1:250 @ A1
PROJECT DATE	FEBRUARY 2024
DRAWN BY	SM
DRAWING DESCRIPTION	PROPOSED NEW PAVILION DETAILED SITE PLAN

**SPORTS CLUBHOUSES**  
 1 B2 BRIGHTON ROAD COULSDON, SURREY, CK5 2NF  
 TEL: 0208 660 0555  
 steve@sportclubhouses.com  
 www.sportclubhouses.com  
 This drawing is the copyright of Sports Clubhouses and should not be copied or reproduced without the written consent of Sports Clubhouses. Check all dimensions on site.